

IN CHARGE OF BMT DESIGN BY BHV CHECKED BY MDP/GRW ESTIMATED BY BHV CHECKED BY JBR DRAFTED BY MEK CHECKED BY BMT/GRW

BRIDGE CLOSED
 1/2 MILE AHEAD
 LOCAL TRAFFIC ONLY

R11-3b
 (60" x 30")

DETOUR →

M4-10R
 (48" x 18")

(SEE NOTE 3)

BRIDGE CLOSED
 3/4 MILE AHEAD
 LOCAL TRAFFIC ONLY

R11-3b
 (60" x 30")

DETOUR ←

M4-10L
 (48" x 18")

(SEE NOTE 3)

Hardscrabble Rd

W16-8P
 (45" x 8")
 ORANGE &
 BLACK


DETOUR AHEAD

W20-2
 (36" x 36")

- LEGEND:**
- SIGNS (N MUTCD), PAYMENT UNDER ITEM 619.01
 - TYPE III CONSTRUCTION BARRICADE, WITH LIGHTING, ITEM 619.04
 - - - DETOUR ROUTE

- NOTES:**
- FOR ADDITIONAL INFORMATION, REFER TO NYS DOT STANDARD SHEET 619-503.
 - COVER ANY CONFLICTING SIGNS, PAYMENT UNDER ITEM 619.01.
 - R11-3b SIGNS SHALL BE INSTALLED ON THEIR OWN SIGN STANDS AT 5' MOUNTING HEIGHT, AND PLACED BEHIND THE TYPE III BARRICADE. (SIGN CAN BE LOCATED AT EDGE OF TRAVELED WAY).
 - SIGNS "A" AND "B" SHALL BE PLACED AT INTERSECTION.

PREPARED BY: BARTON & LOGUIDICE, D.P.C.

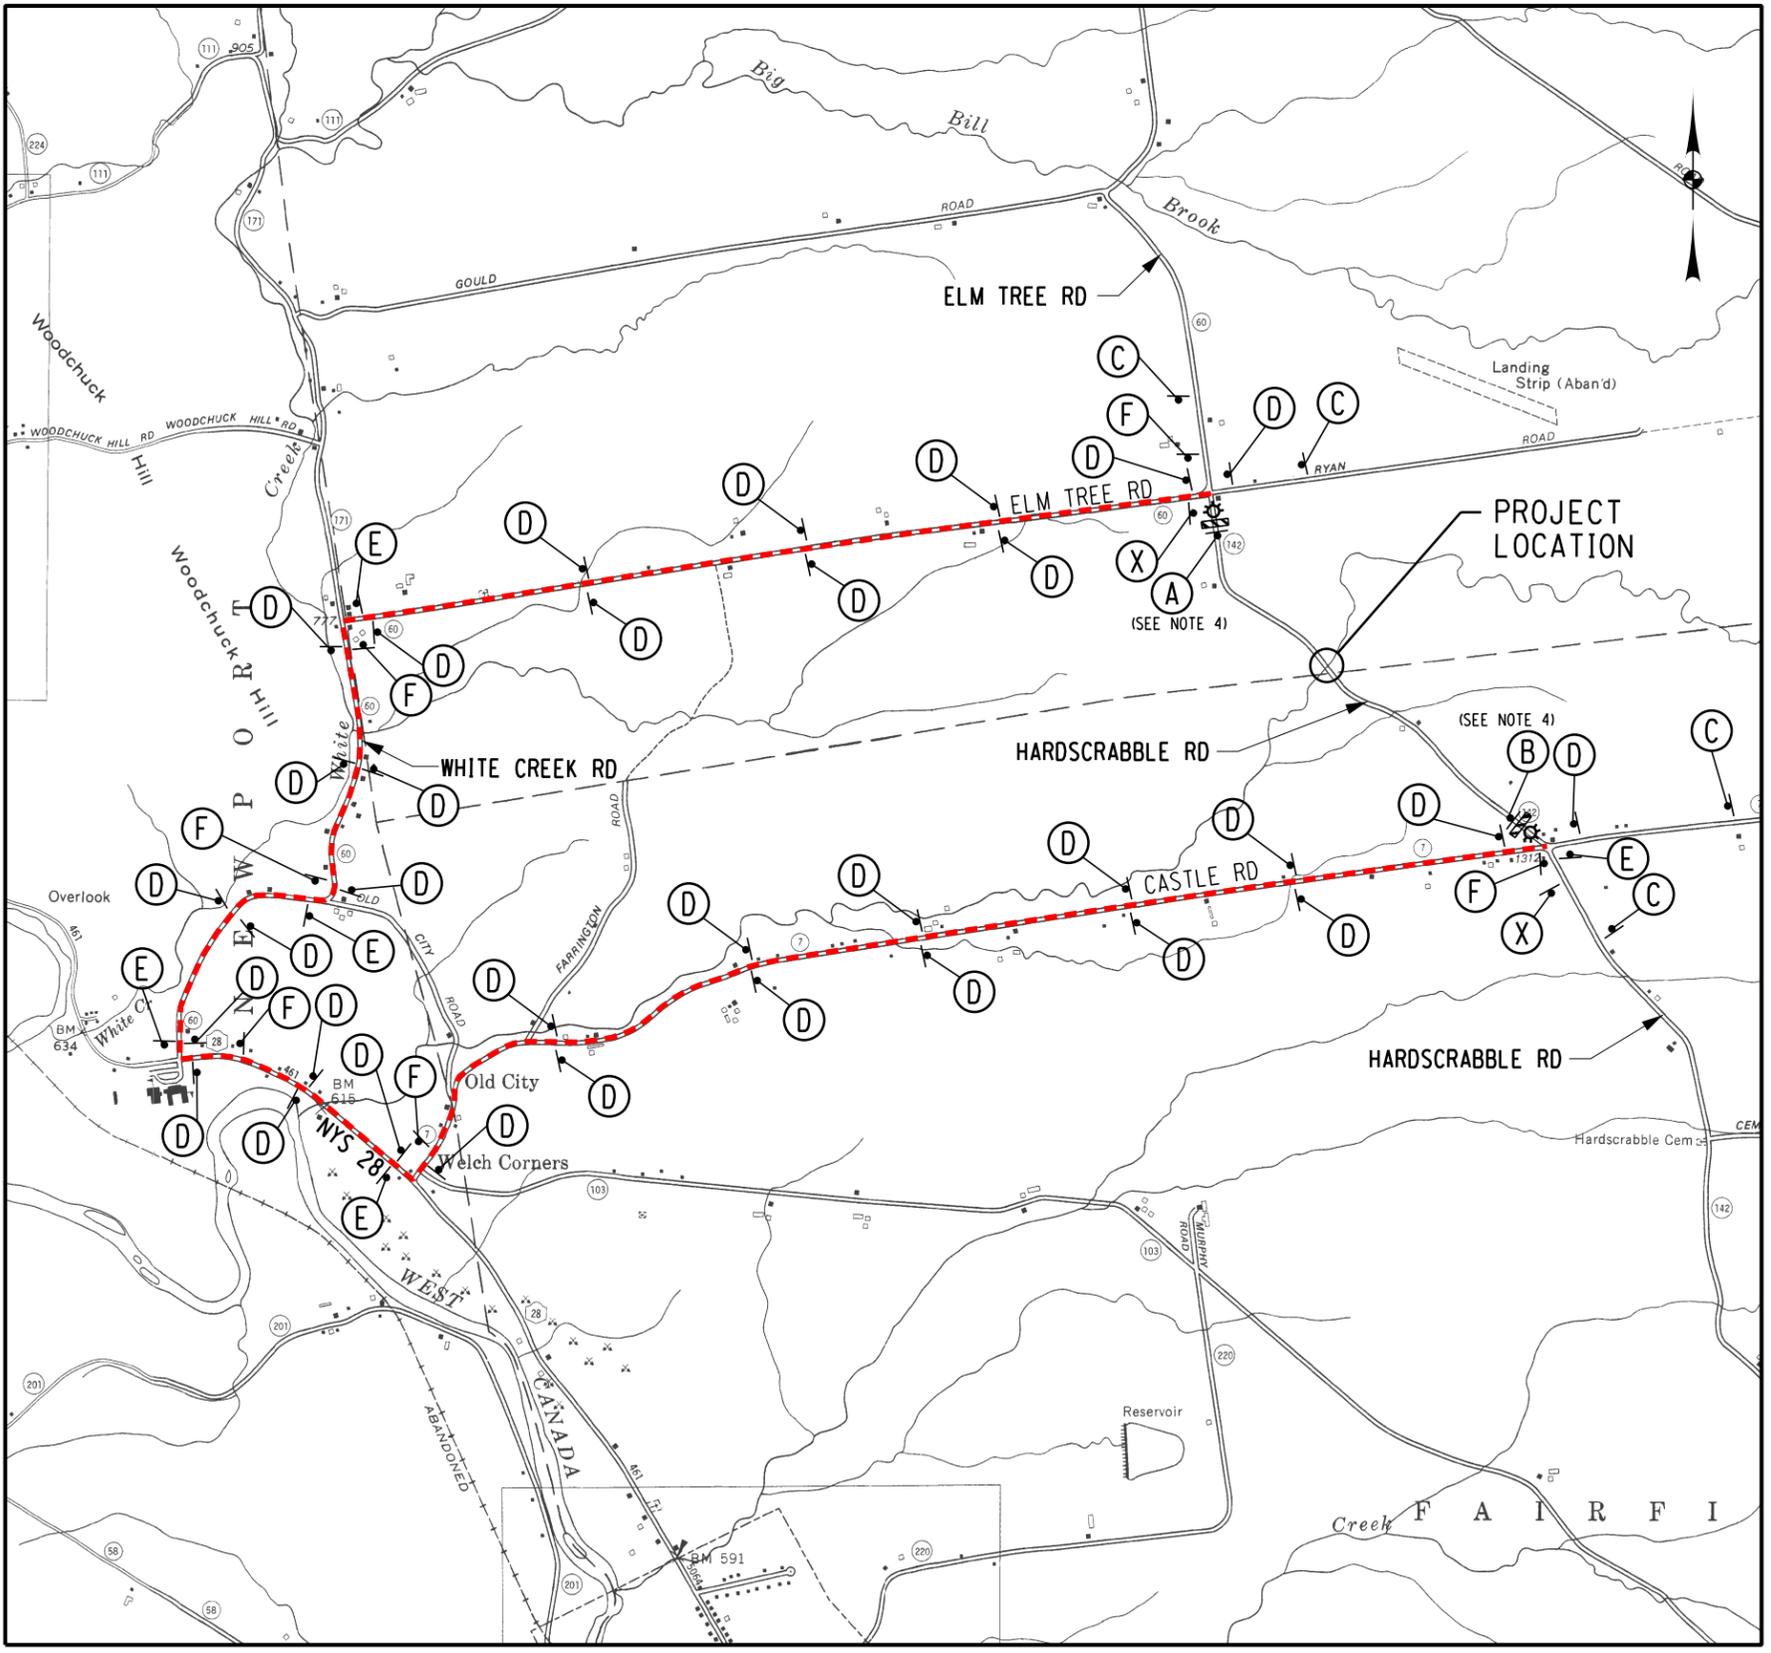

CONFIRMATION SIGNS (D) SHALL BE REPEATED AT A MAXIMUM DISTANCE OF EVERY HALF MILE, IN ACCORDANCE WITH NYS DOT STANDARD SHEET 619-503.

Hardscrabble Rd

W16-8P
 (45" x 8")
 ORANGE &
 BLACK

DETOUR ↑

M4-9
 (30" x 24")

Hardscrabble Rd

W16-8P
 (45" x 8")
 ORANGE &
 BLACK

DETOUR ←

M4-9L
 (30" x 24")

Hardscrabble Rd

W16-8P
 (45" x 8")
 ORANGE &
 BLACK

DETOUR →

M4-9R
 (30" x 24")

Hardscrabble Rd

W16-8P
 (45" x 8")
 ORANGE &
 BLACK

END DETOUR

M4-8a
 (24" x 18")

NO. / DATE / BY / REVISION	
 HERKIMER COUNTY HIGHWAY DEPARTMENT	
Barton & Loguidice	
UNAUTHORIZED ALTERATION OR ADDITION TO THIS DRAWING IS A VIOLATION OF THE NEW YORK STATE EDUCATION LAW - ARTICLE 145 SECTION 7209	
HARDSCRABBLE ROAD (CR 142) OVER CITY BROOK	TOWNS OF NORWAY AND FAIRFIELD
HERKIMER COUNTY	PIN 2754.77
LC 142-10	WORK ZONE TRAFFIC CONTROL DETOUR PLAN
SCALE: NONE	
DATE ISSUED: 08 / 2025	
DRAWING WZTC-2	